

# BUTLER CREEK TRAIL

## MISSOULA, MONTANA

### DESIGN GUIDELINES:

- 1) AASHTO GUIDE FOR THE DEVELOPMENT OF BICYCLE FACILITIES
- 2) AASHTO GUIDELINES FOR GEOMETRIC DESIGN OF VERY LOW-VOLUME LOCAL ROADS

### NOTE:




- PRELIMINARY ALIGNMENT IS BASED OFF OF AERIAL PHOTO, USGS TOPOGRAPHY, AND LIDAR, AND IS SCHEMATIC IN NATURE. THIS ALIGNMENT IS TO BE USED FOR PLANNING PURPOSES ONLY.




**WGM GROUP**  
WWW.WGMGROUP.COM

**PRELIMINARY**

PLOTTED: 1/15/21  
SAVED: 1/13/21

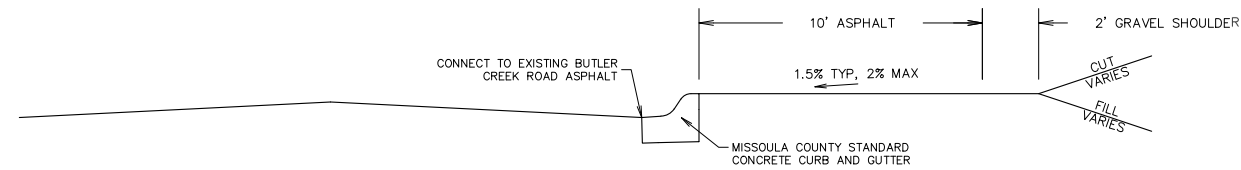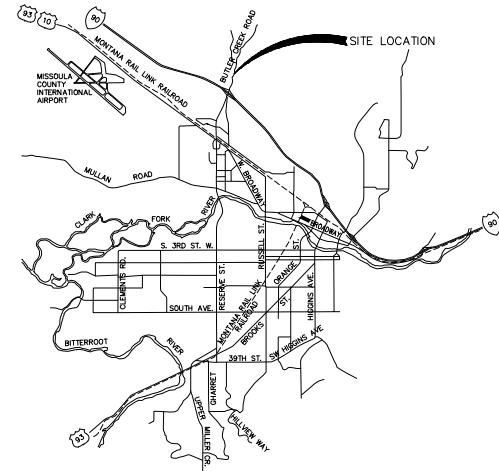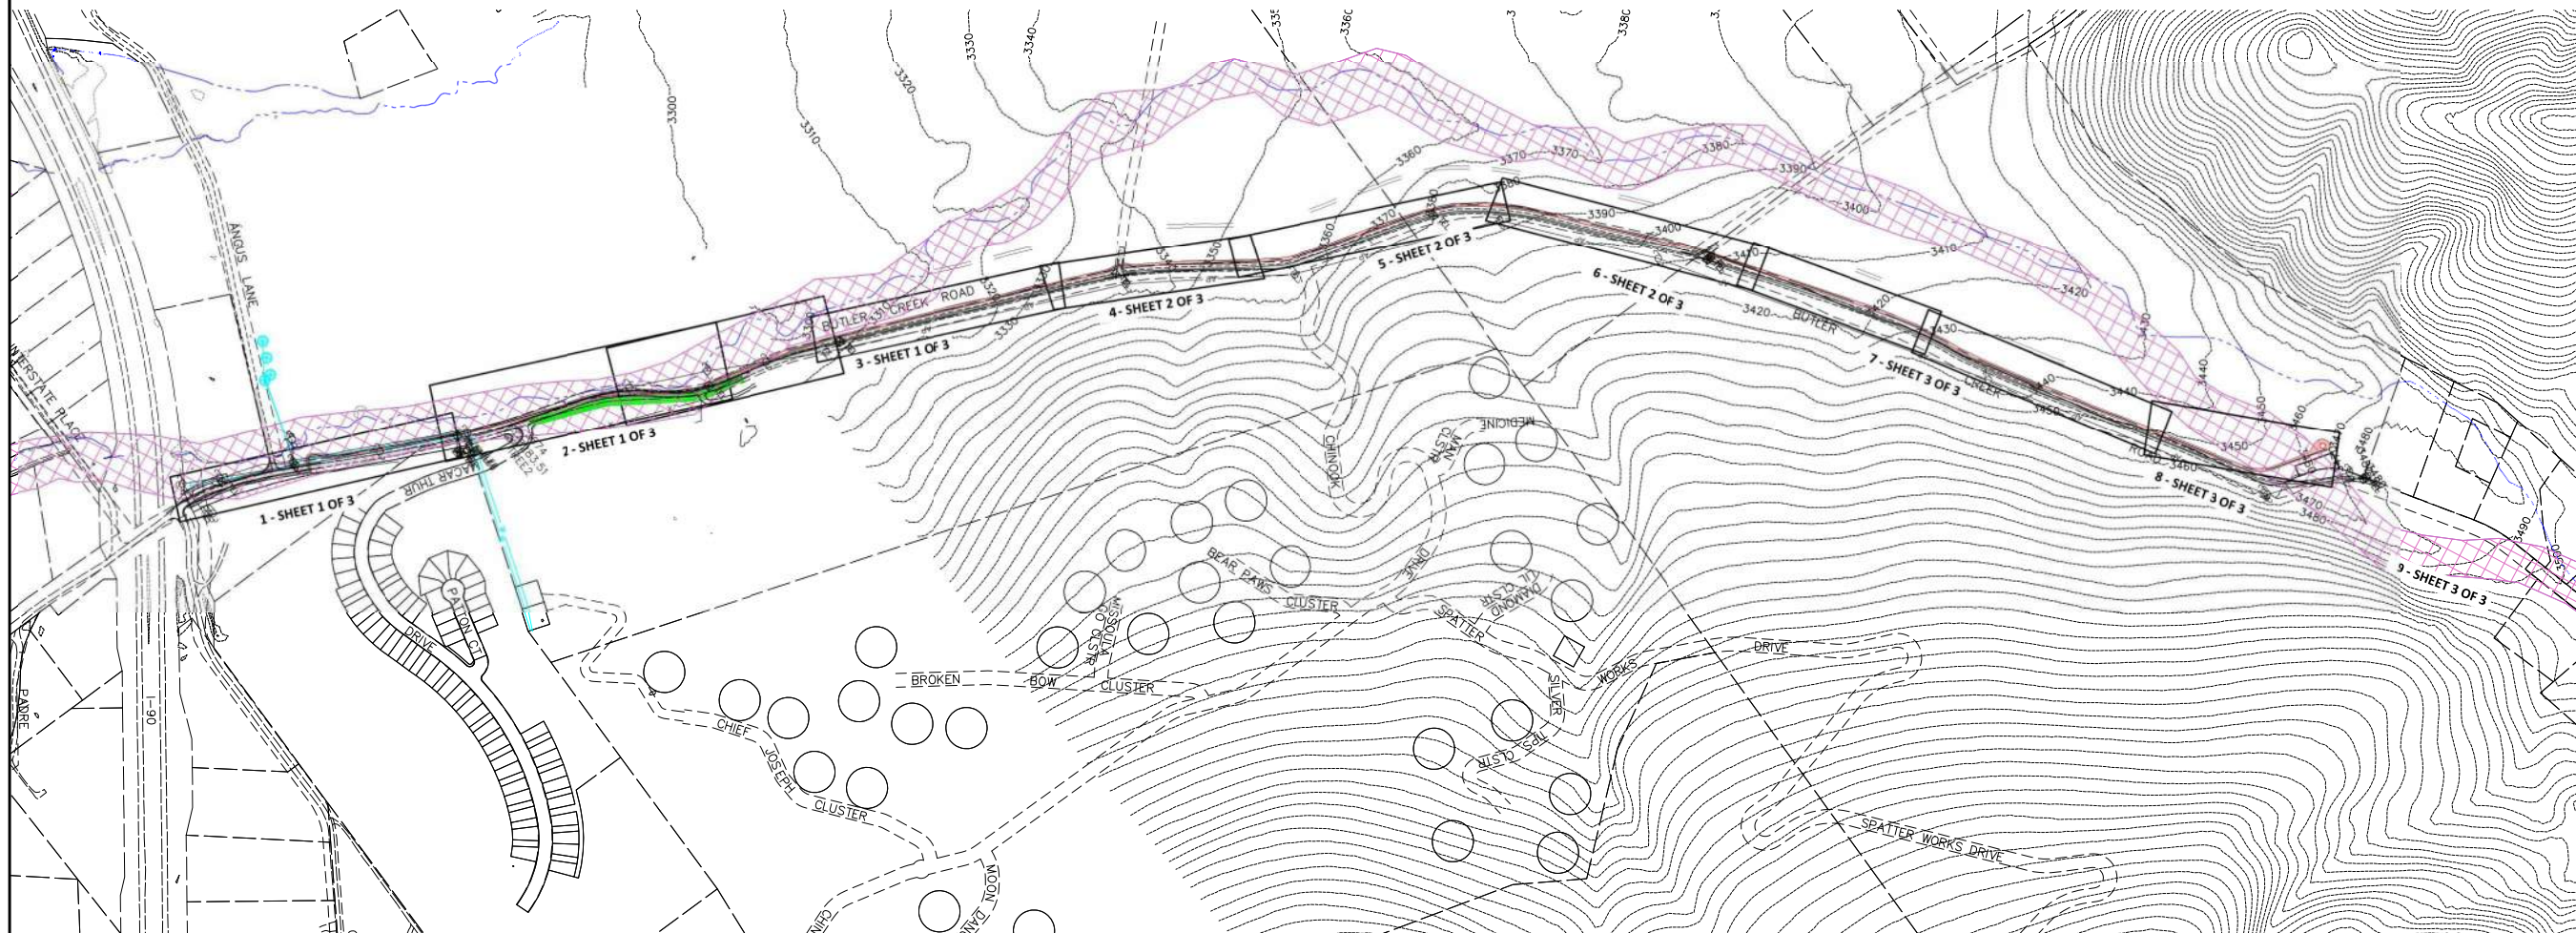


**TRAIL CROSS-SECTION A-A**  
NO SCALE

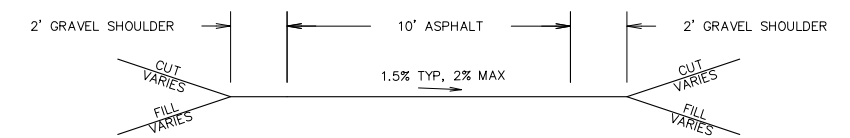

**TRAIL CROSS-SECTION B-B**  
NO SCALE

### LEGEND

- RIGHT-OF-WAY
- - - LOT LINE
- EXISTING ROAD (22' ASPHALT WIDTH)
- WATERBODY
- EXISTING WATER MAIN
- FEMA 100-YEAR FLOODPLAIN
- PROPOSED ROAD REALIGNMENT (22' ASPHALT WIDTH, 8' DITCH WIDTH)
- PROPOSED TRAIL (CROSS-SECTION A-A)
- PROPOSED TRAIL (CROSS-SECTION B-B)

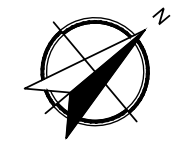

**TRAIL ALIGNMENT ALTERNATIVES**  
**BUTLER CREEK ROAD**  
**MISSOULA COUNTY, MONTANA**

REVISIONS:

NO.	DESCRIPTION	DATE

PROJECT: 19-10-38  
LAYOUT: Layout1  
SURVEYED: ---  
DESIGN: ARI  
DRAFT: CEG/SGE  
APPROVE: MRM  
DATE:



DECEMBER 2020

SHEET **CV OF CV**

FILE: W:\Projects\191038\CAD\_Data\Design\191038\_STK\_trail\_strip\_map-2019\_LIDAR.dwg



WGM GROUP  
WWW.WGMGROUP.COM

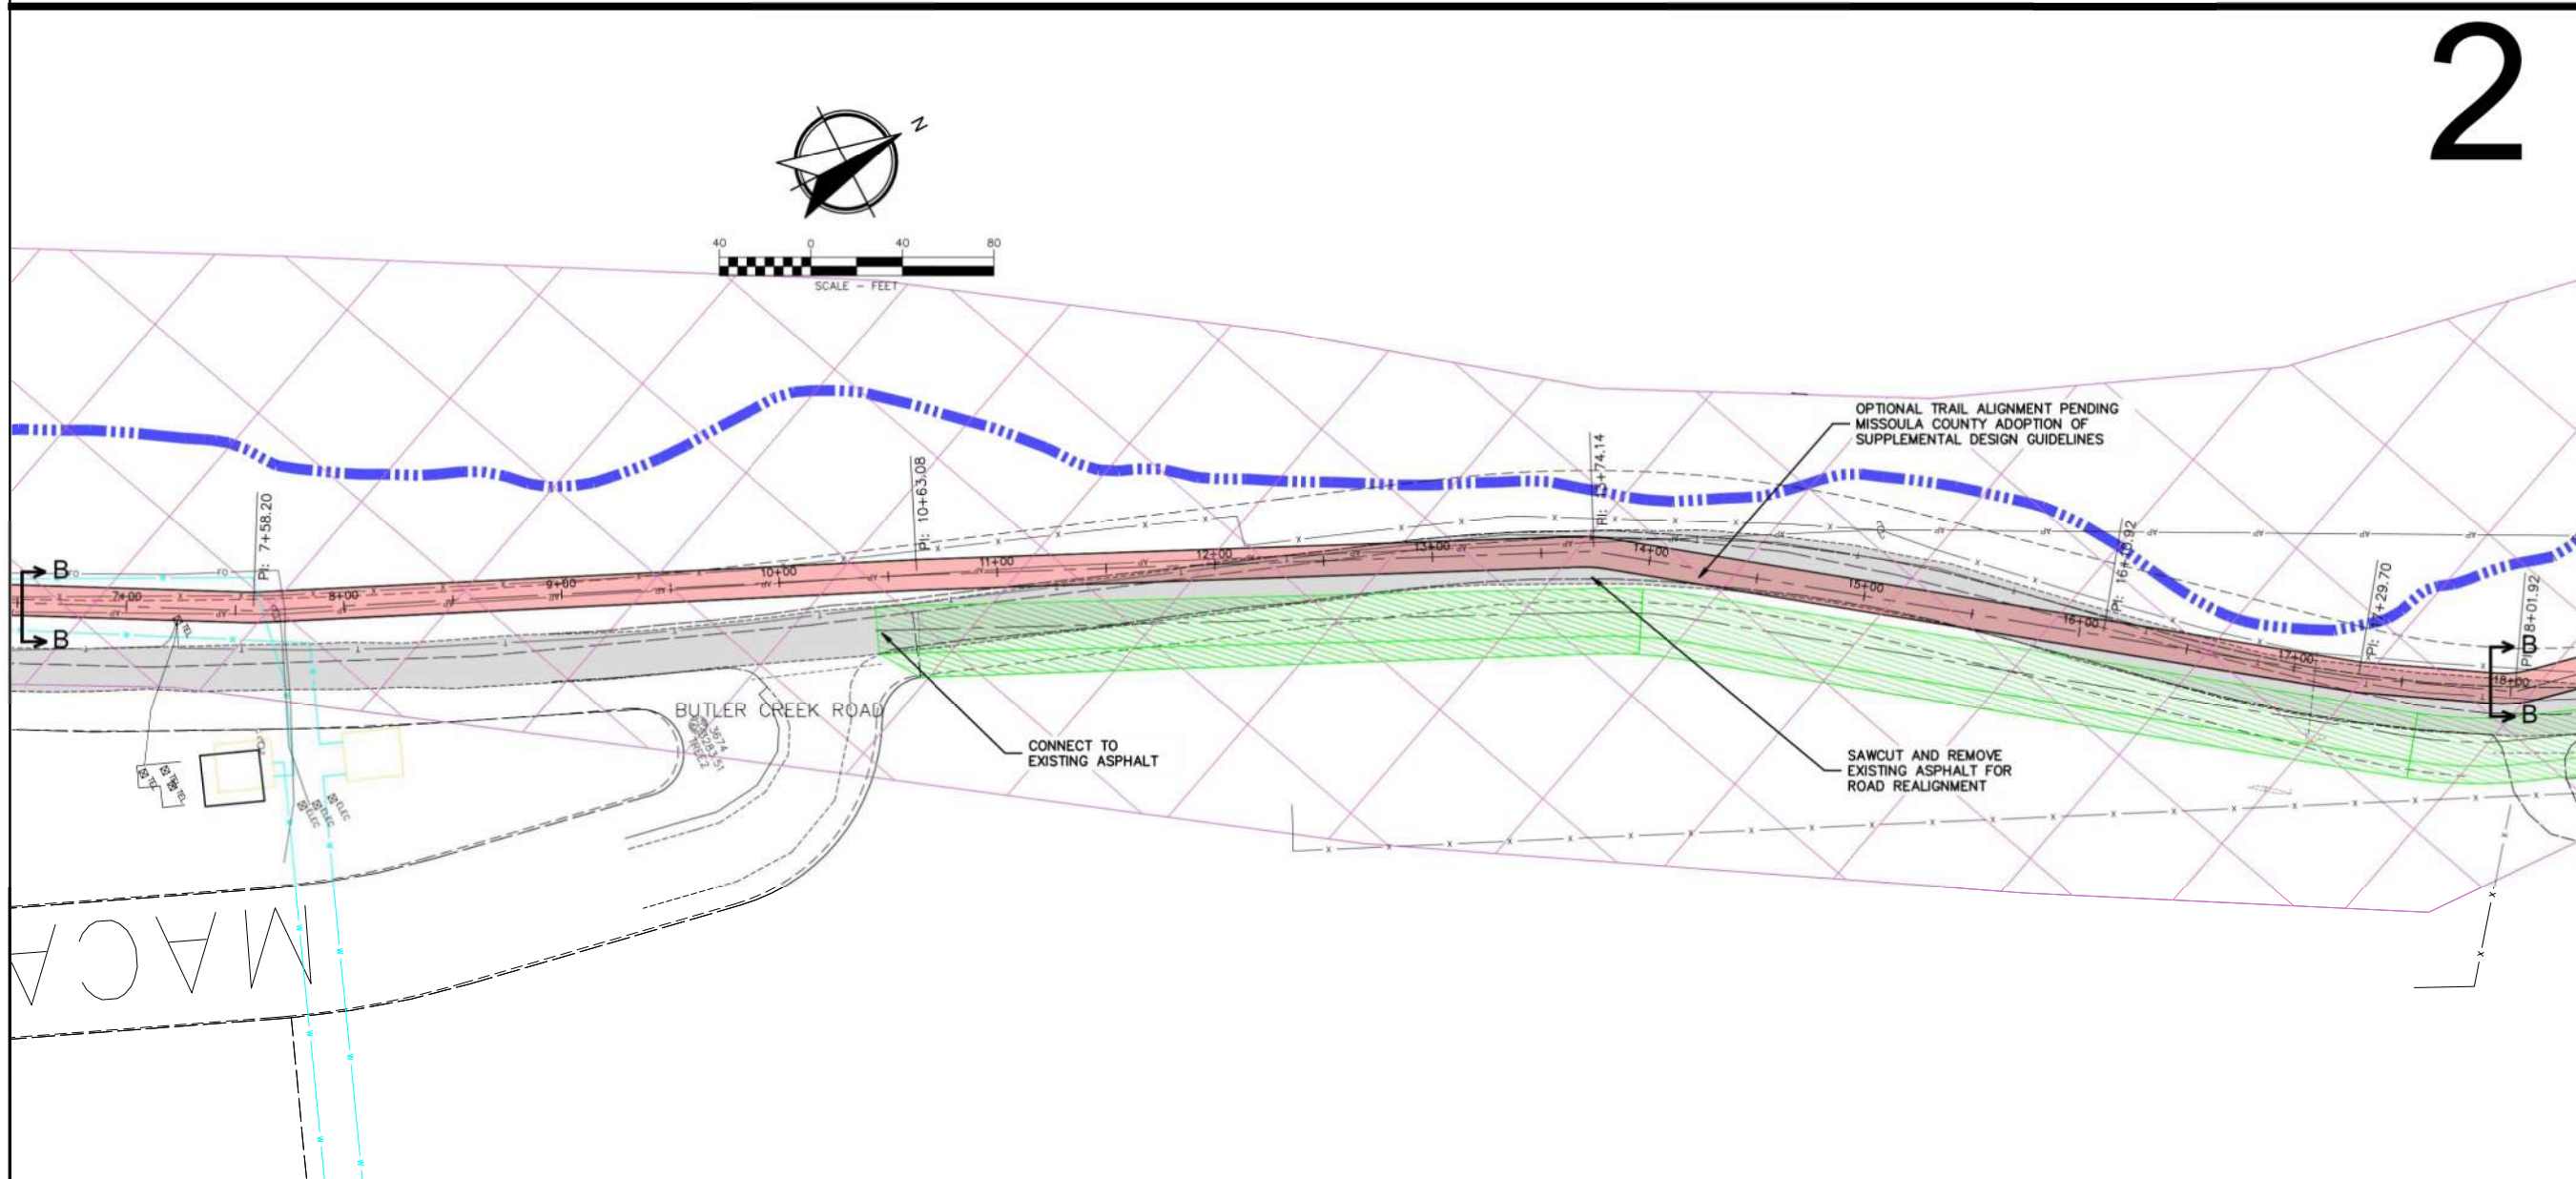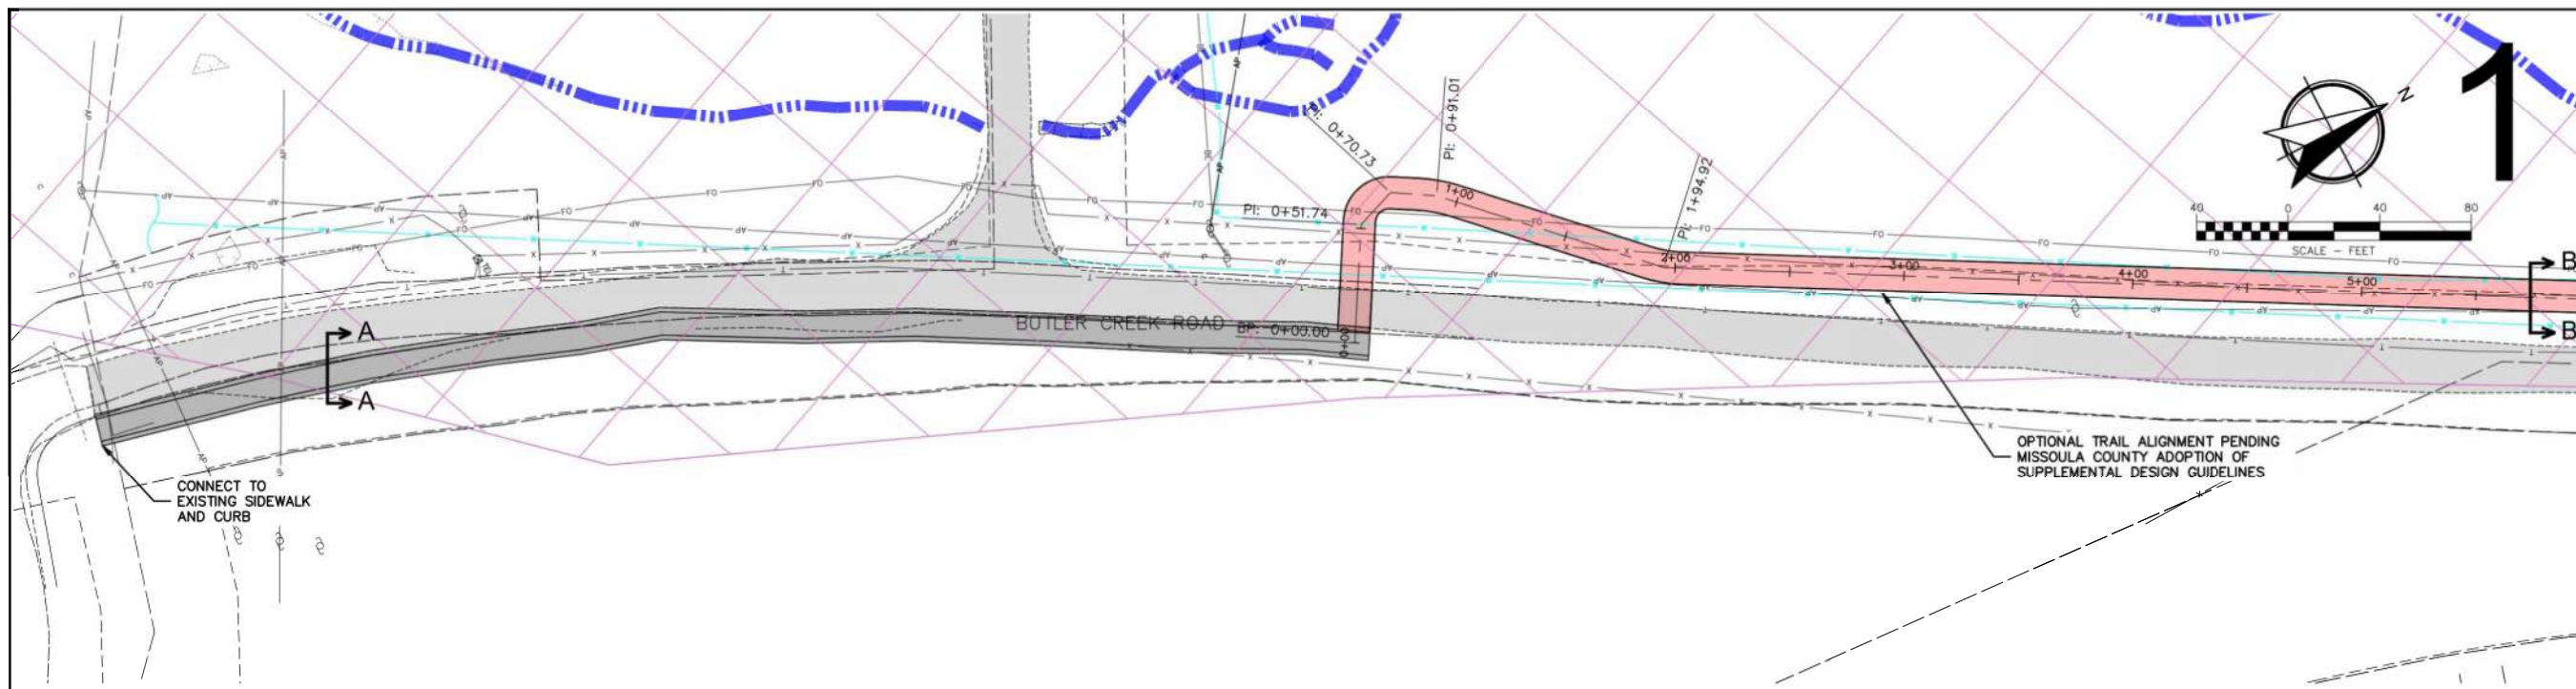

**TRAIL ALIGNMENT ALTERNATIVES**  
**BUTLER CREEK ROAD**  
**MISSOULA COUNTY, MONTANA**


REVISIONS:

NO.	DESCRIPTION	DATE


PROJECT: 19-10-38  
 LAYOUT: Layout1  
 SURVEYED: ---  
 DESIGN: ARI  
 DRAFT: CEG/SGE  
 APPROVE: MRM  
 DATE: DECEMBER 2020

FILE: W:\Projects\191038\CAD\_Data\Design\191038\_STK\_trail\_strip\_map-2019\_LIDAR.dwg

3

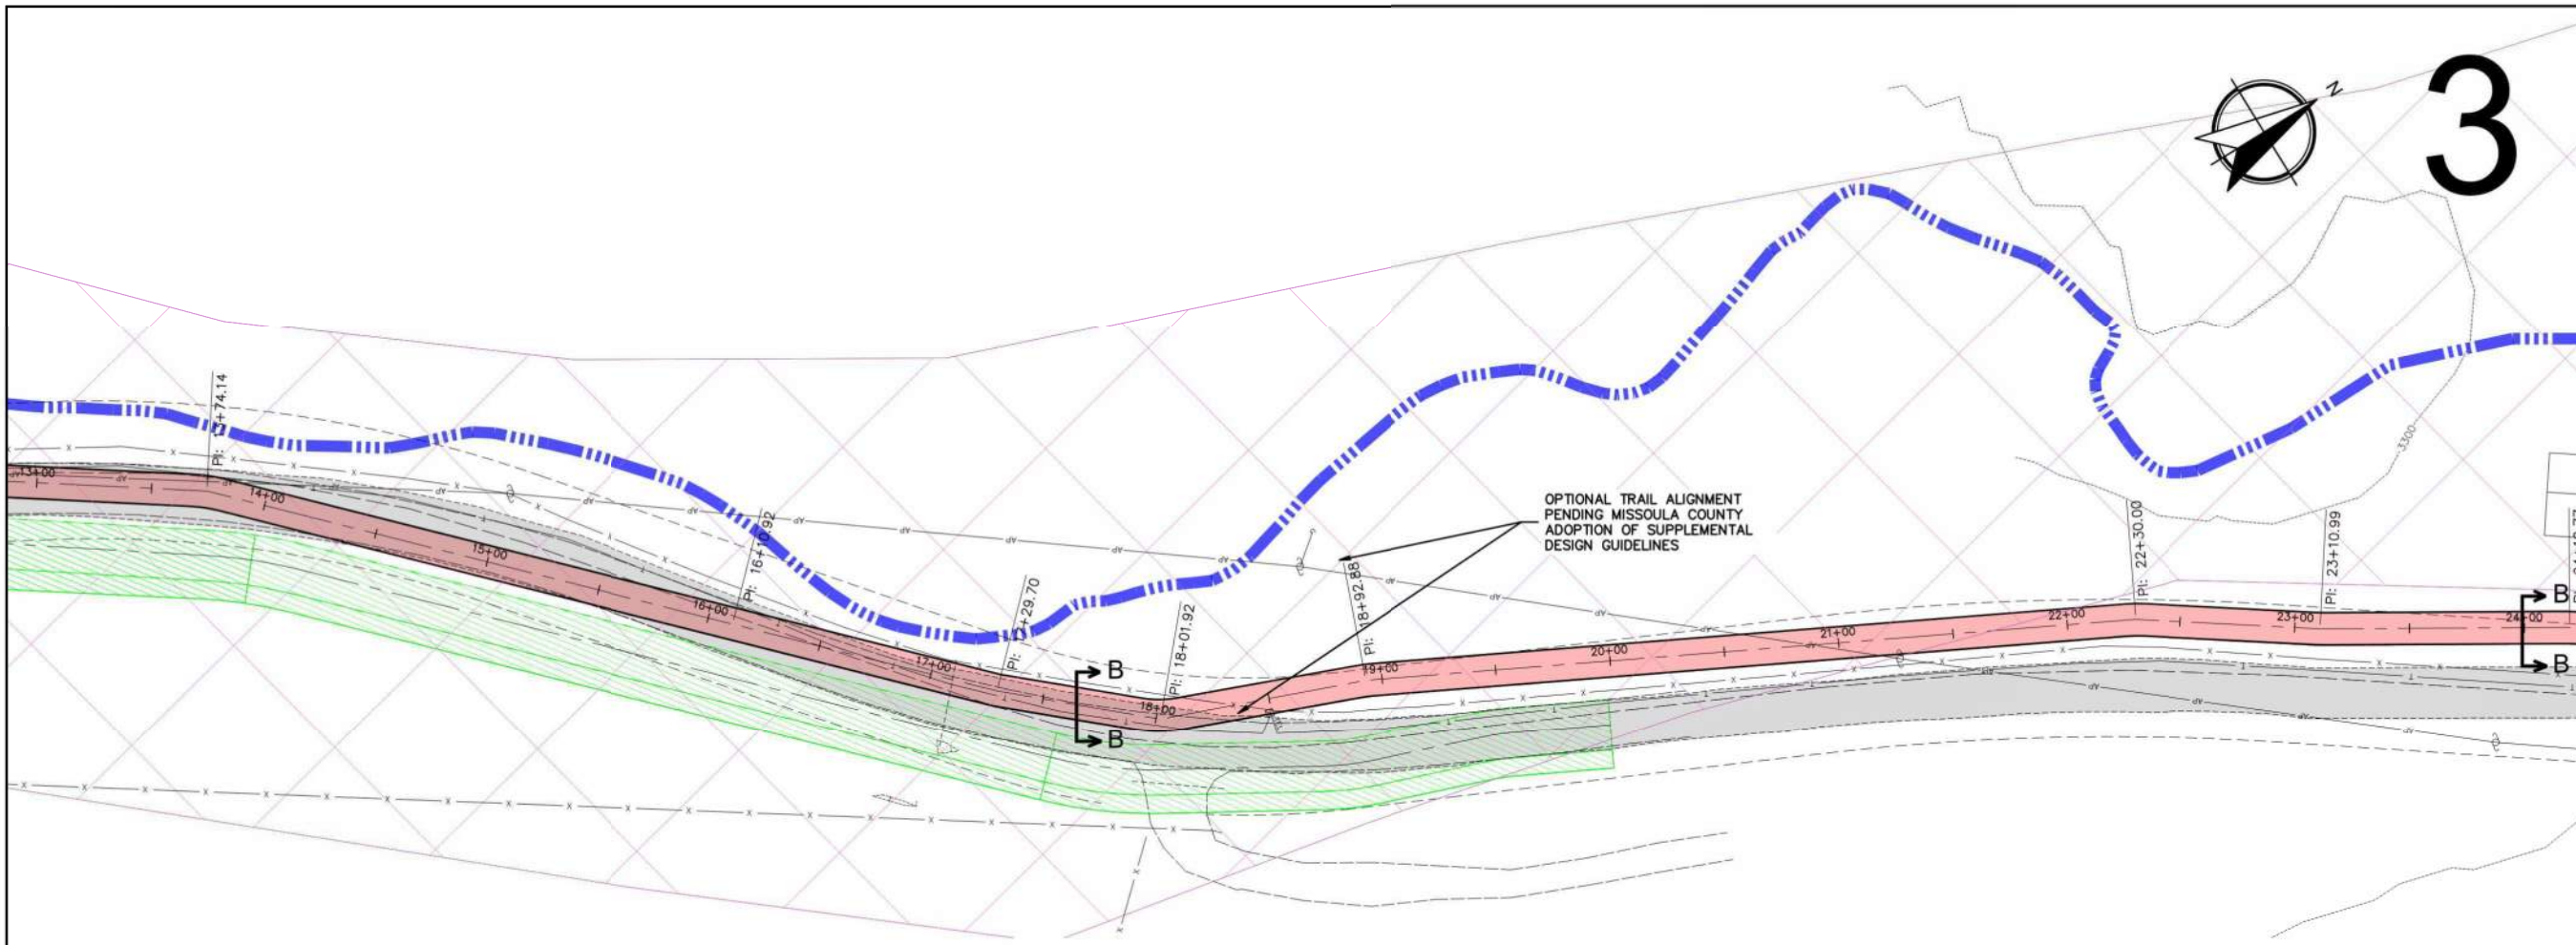

4

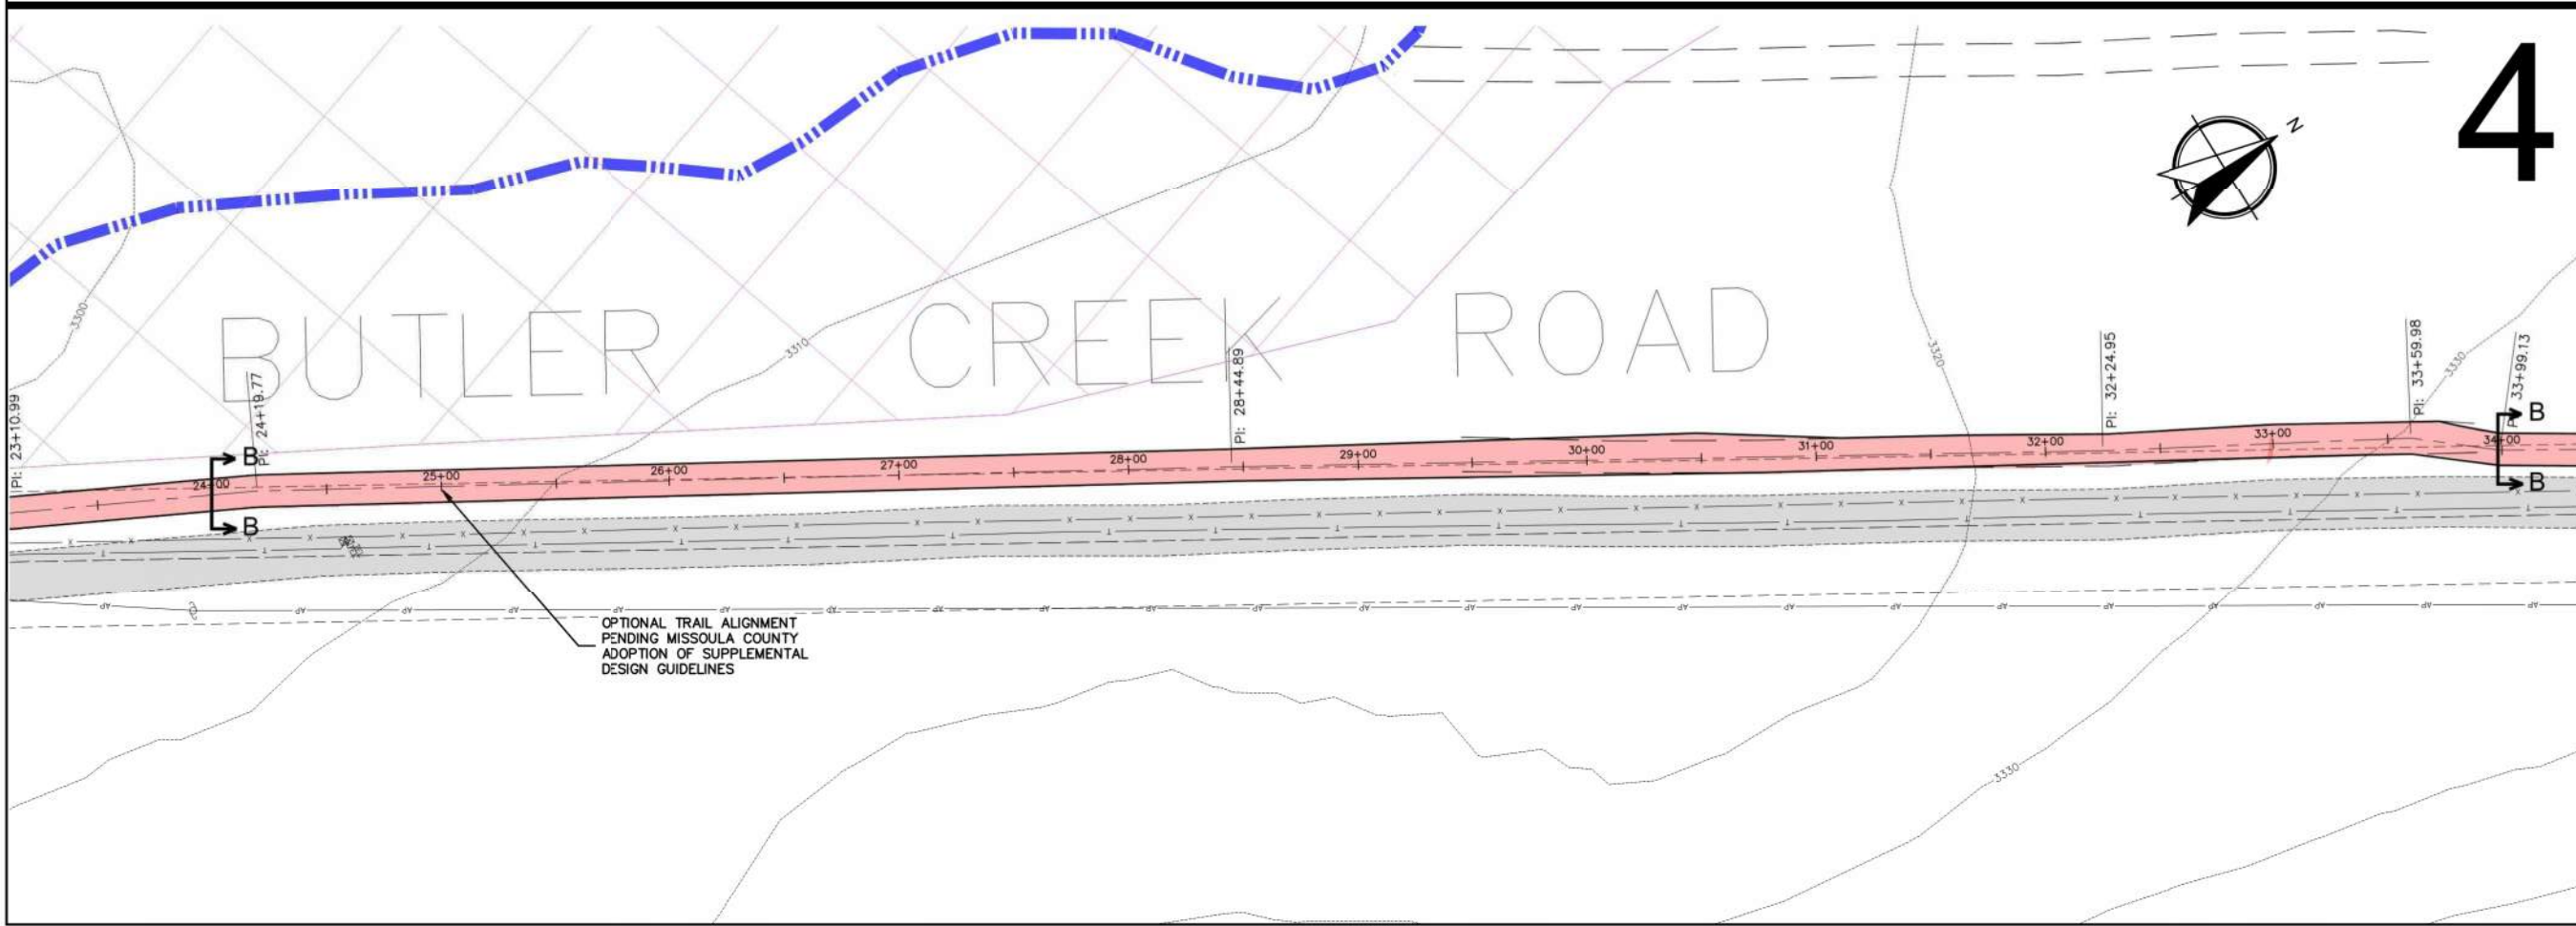

**TRAIL ALIGNMENT ALTERNATIVES**  
**BUTLER CREEK ROAD**  
**MISSOULA COUNTY, MONTANA**




REVISIONS:

NO.	DESCRIPTION	DATE

PROJECT: 19-10-38  
LAYOUT: Layout1  
SURVEYED: ---  
DESIGN: ARI  
DRAFT: CEG/SGE  
APPROVE: MRM  
DATE:

DECEMBER 2020

FILE: W:\Projects\191038\CAD\_Data\Design\191038\_Std\_Trail\_Infra.mxd-2019\_LIDAR.dwg

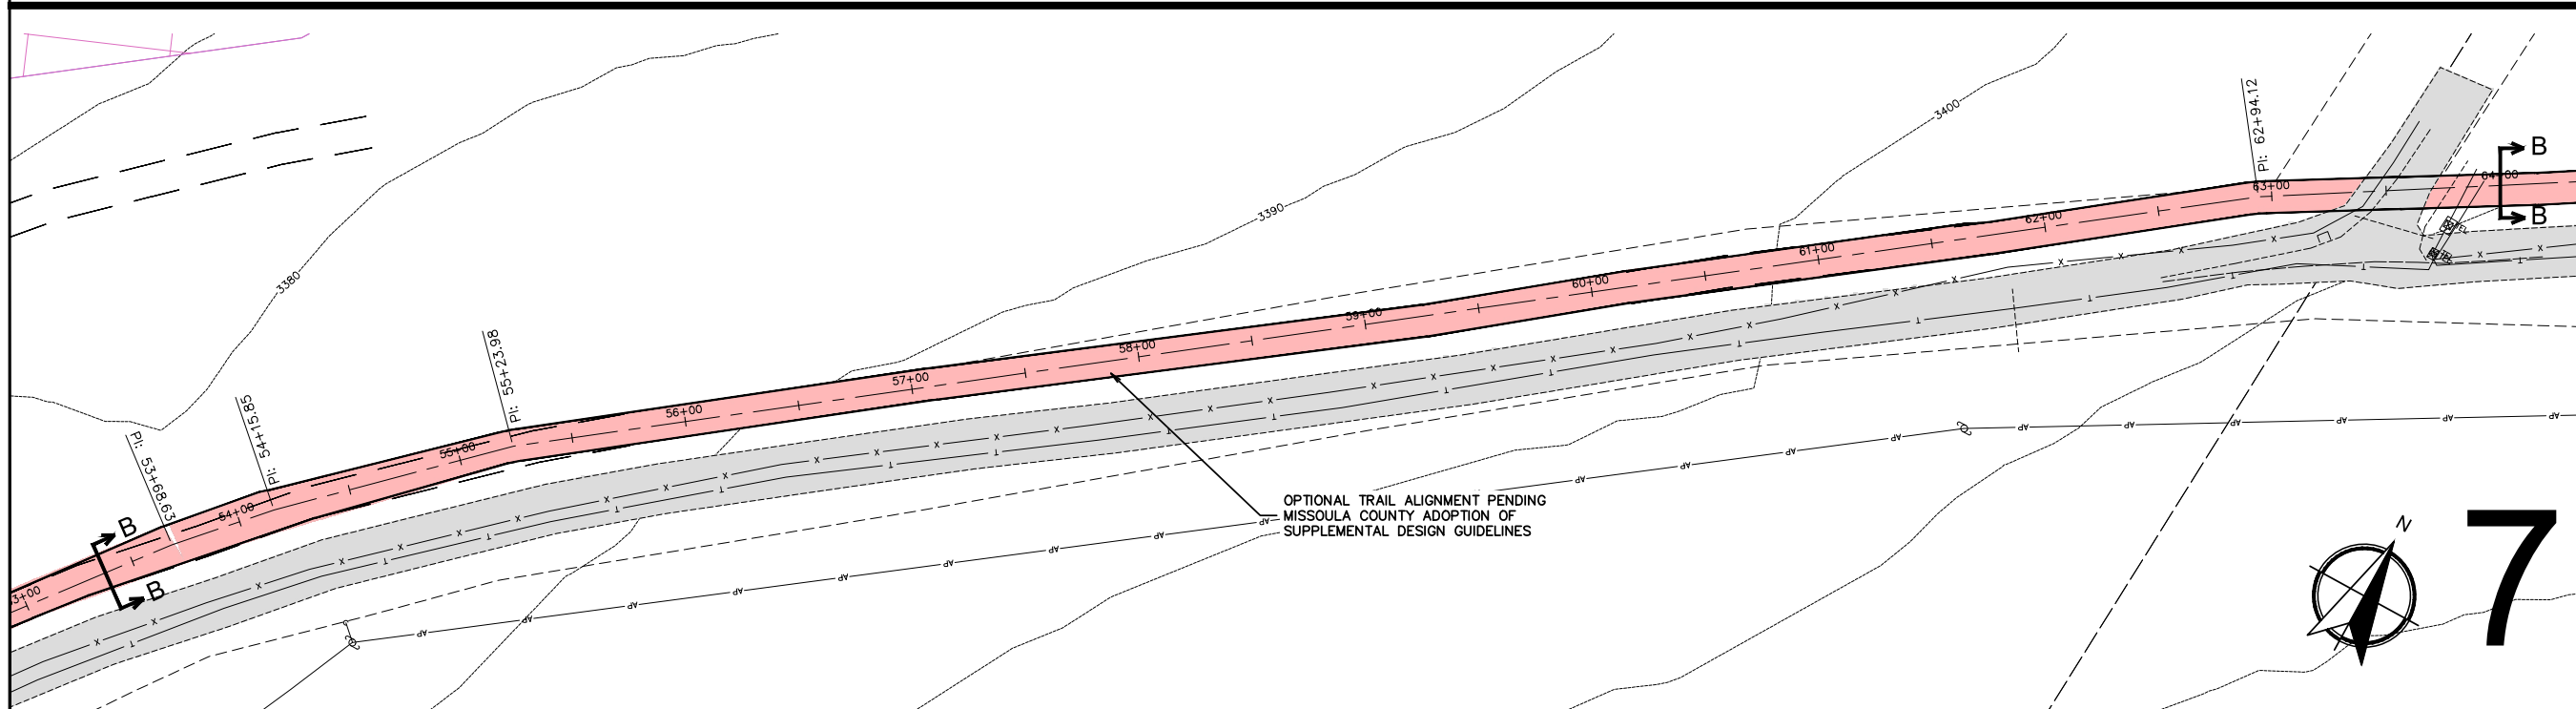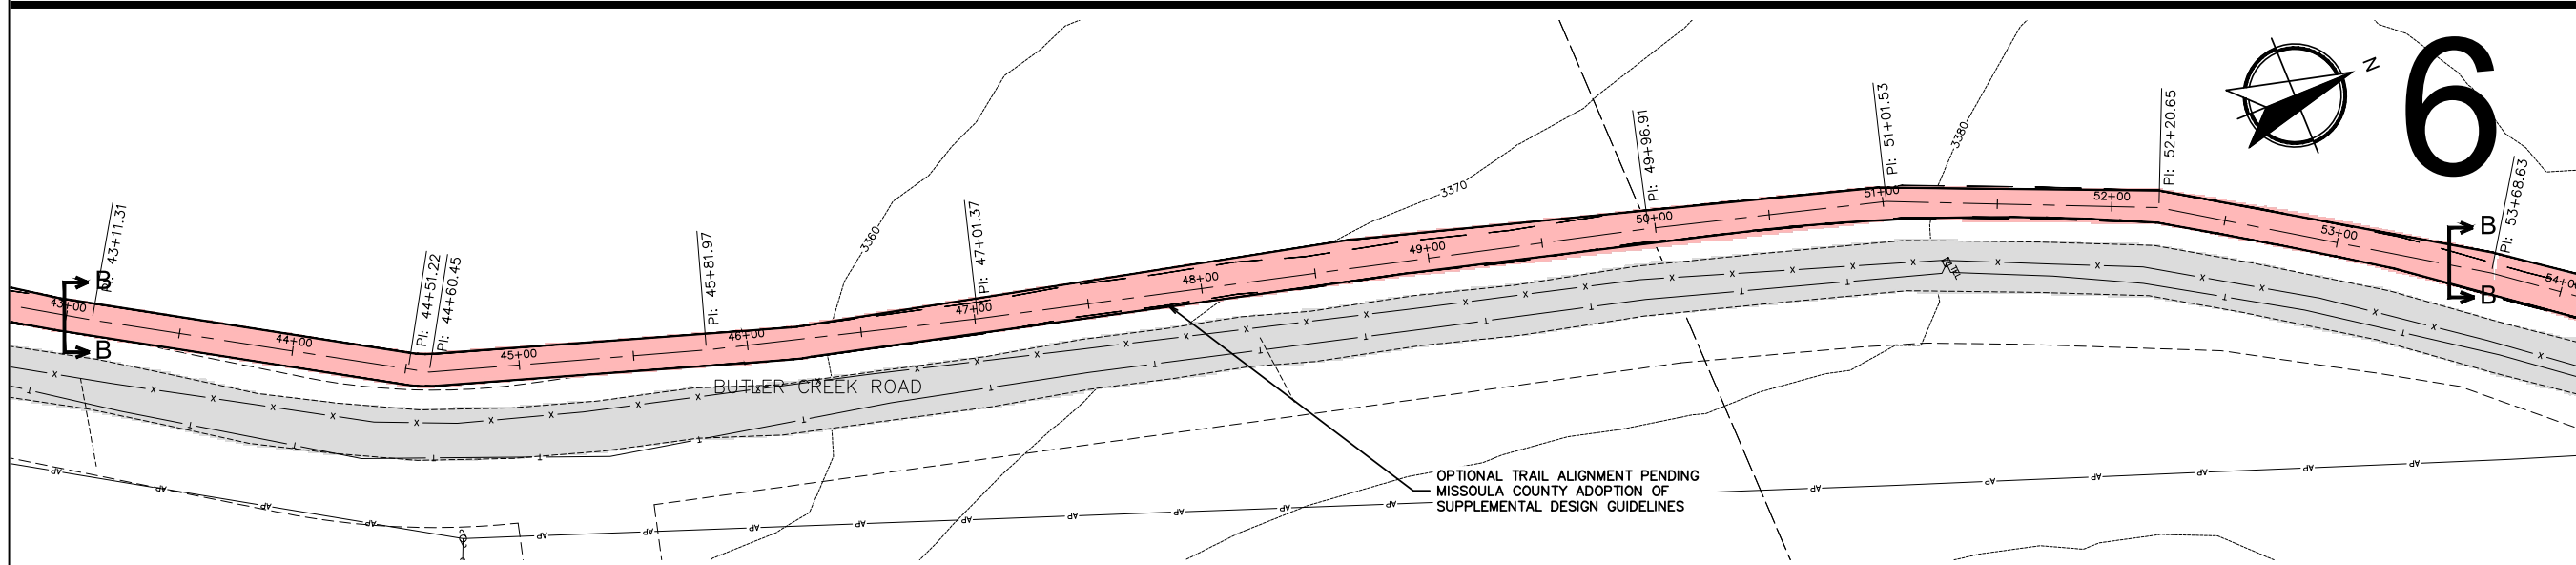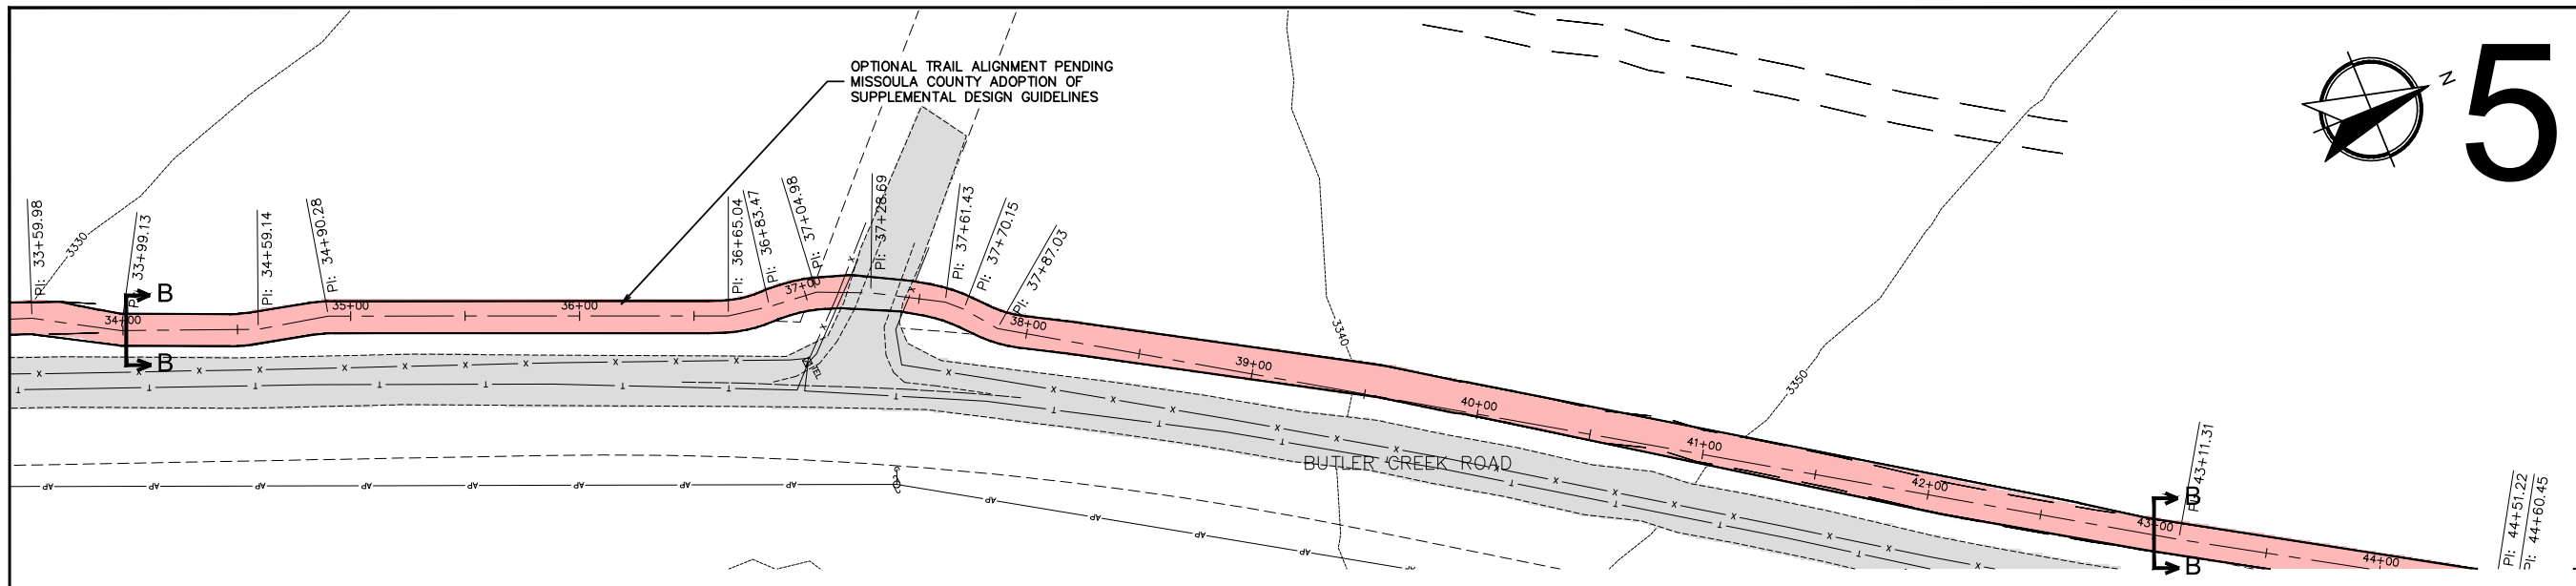

**TRAIL ALIGNMENT ALTERNATIVES**  
**BUTLER CREEK ROAD**  
**MISSOULA COUNTY, MONTANA**

REVISIONS:




NO.	DESCRIPTION	DATE

PROJECT: 19-10-38  
LAYOUT: Layout1  
SURVEYED: ---  
DESIGN: ARI  
DRAFT: CEG/SGE  
APPROVE: MRM  
DATE:

DECEMBER 2020



WGM GROUP  
WWW.WGMGROUP.COM

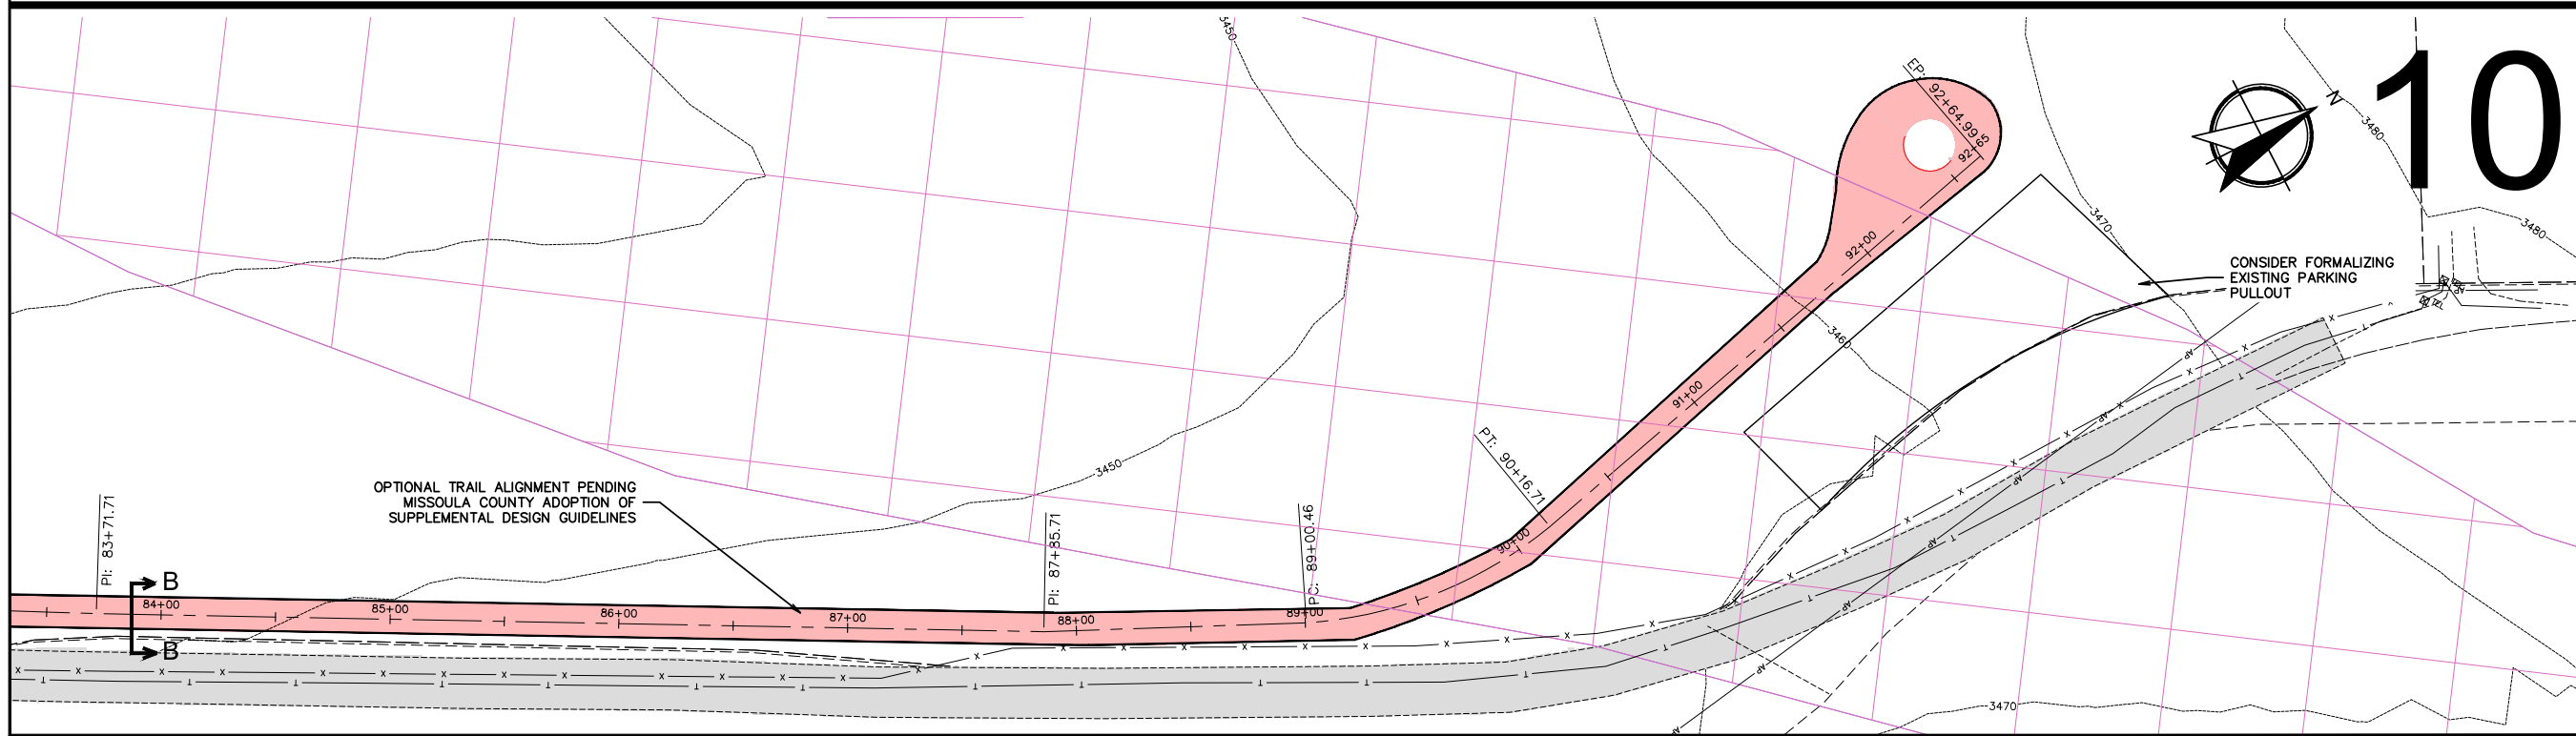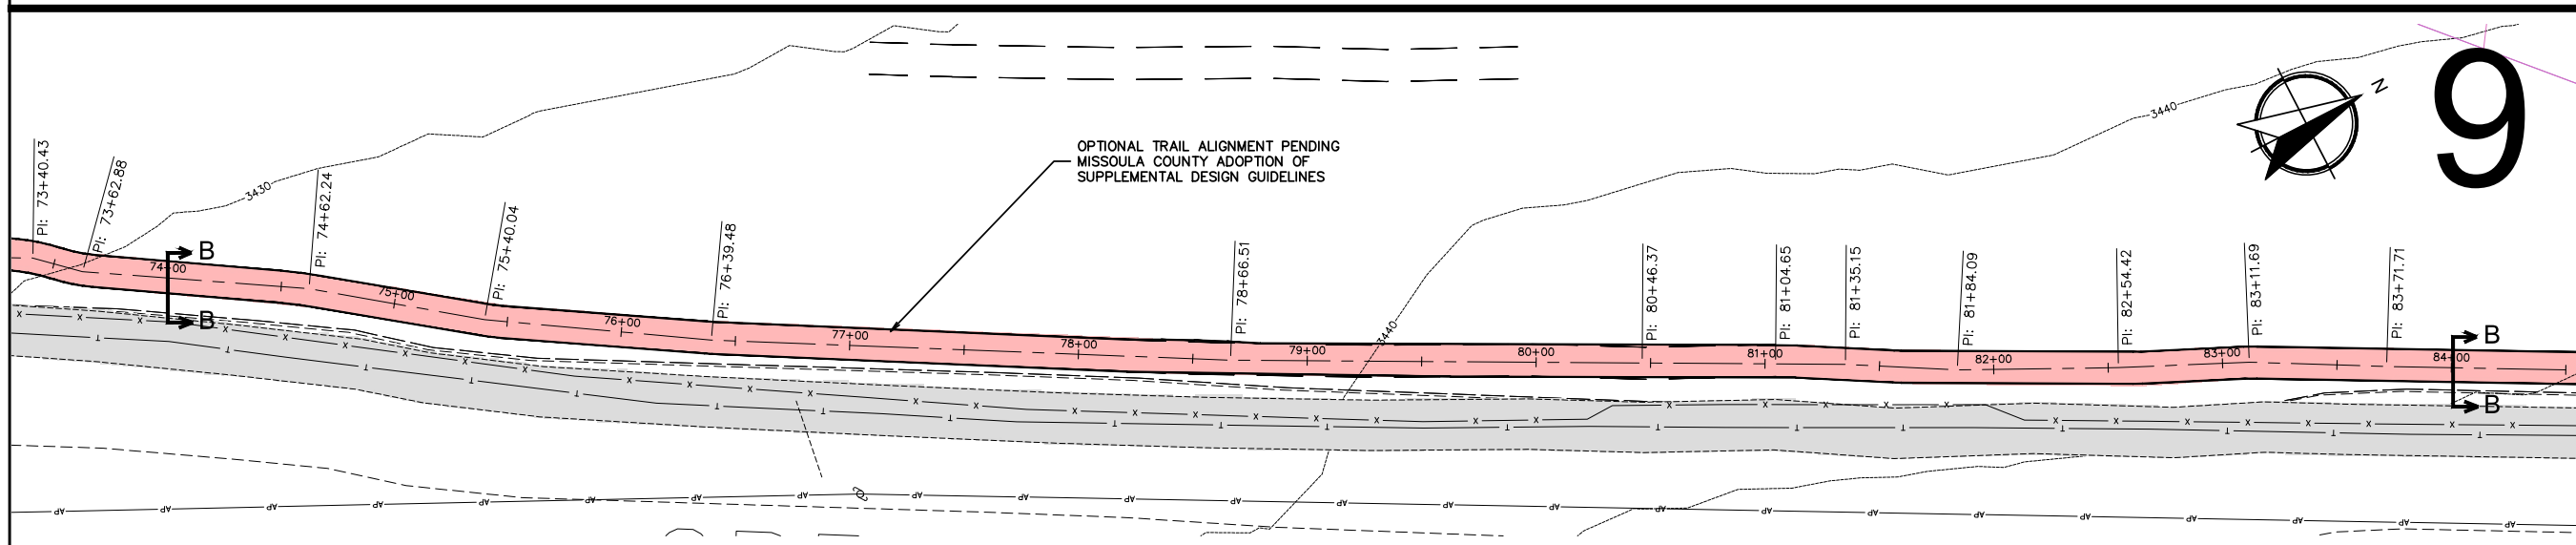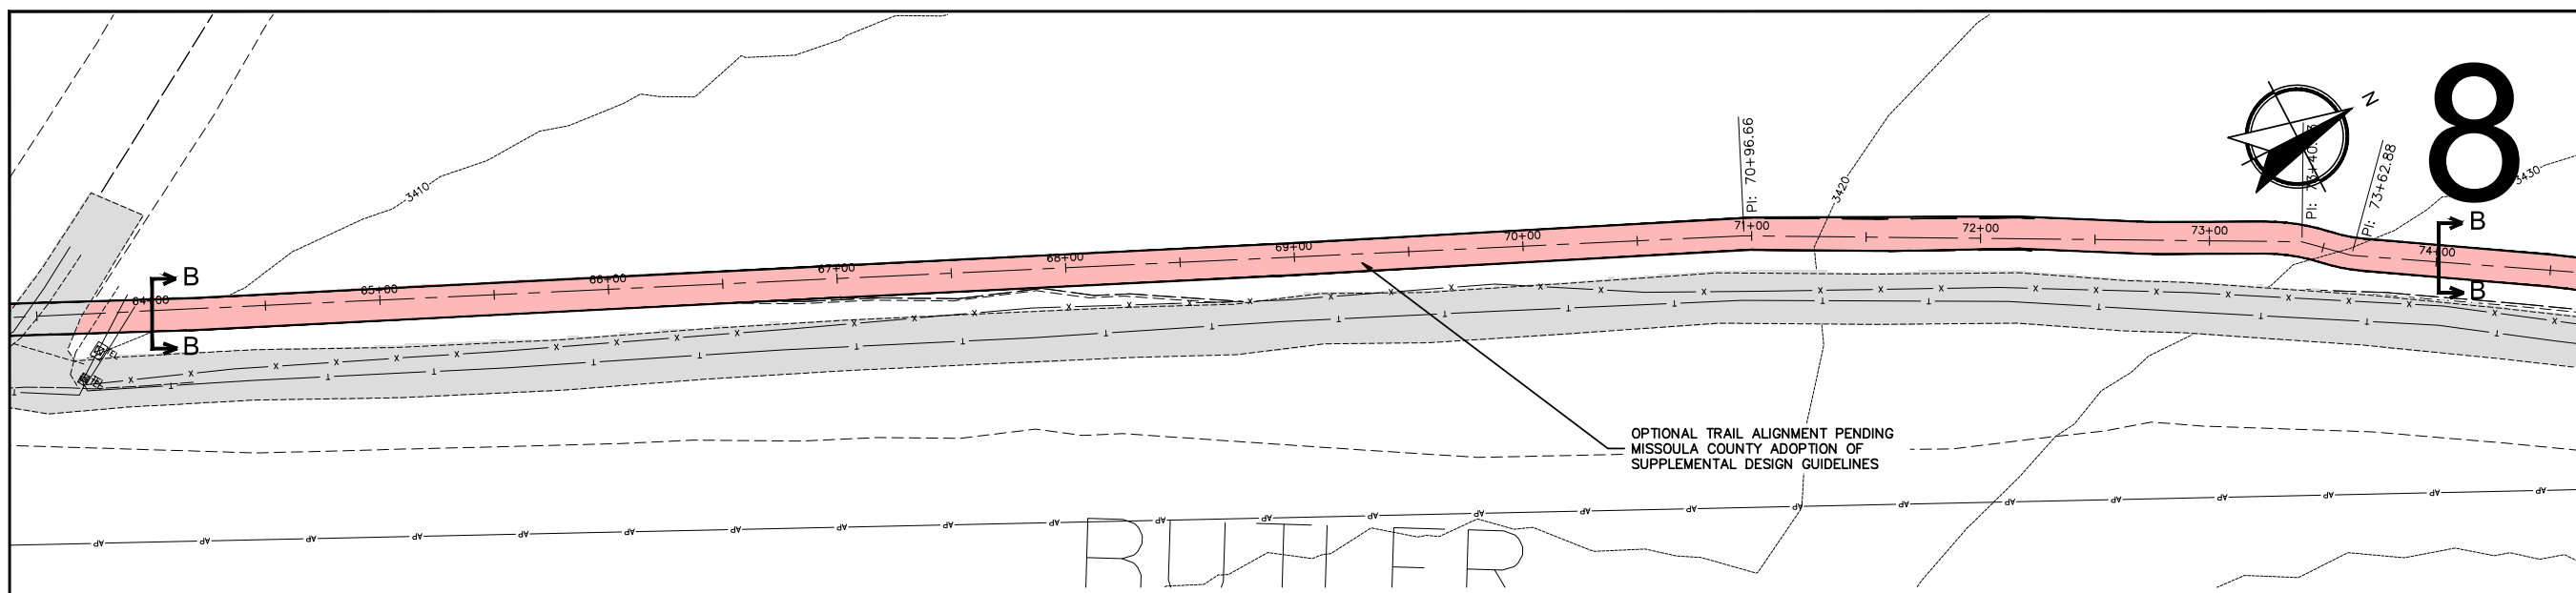

**TRAIL ALIGNMENT ALTERNATIVES**  
**BUTLER CREEK ROAD**  
**MISSOULA COUNTY, MONTANA**

REVISIONS:

NO.	DESCRIPTION	DATE

PROJECT: 19-10-38  
 LAYOUT: Layout1  
 SURVEYED: ---  
 DESIGN: ARI  
 DRAFT: CEG/SGE  
 APPROVE: MRM  
 DATE: DECEMBER 2020

FILE: W:\Projects\191038\CAD\_Data\Design\191038\_STK\_trail\_strip\_map-2019\_LIDAR.dwg